
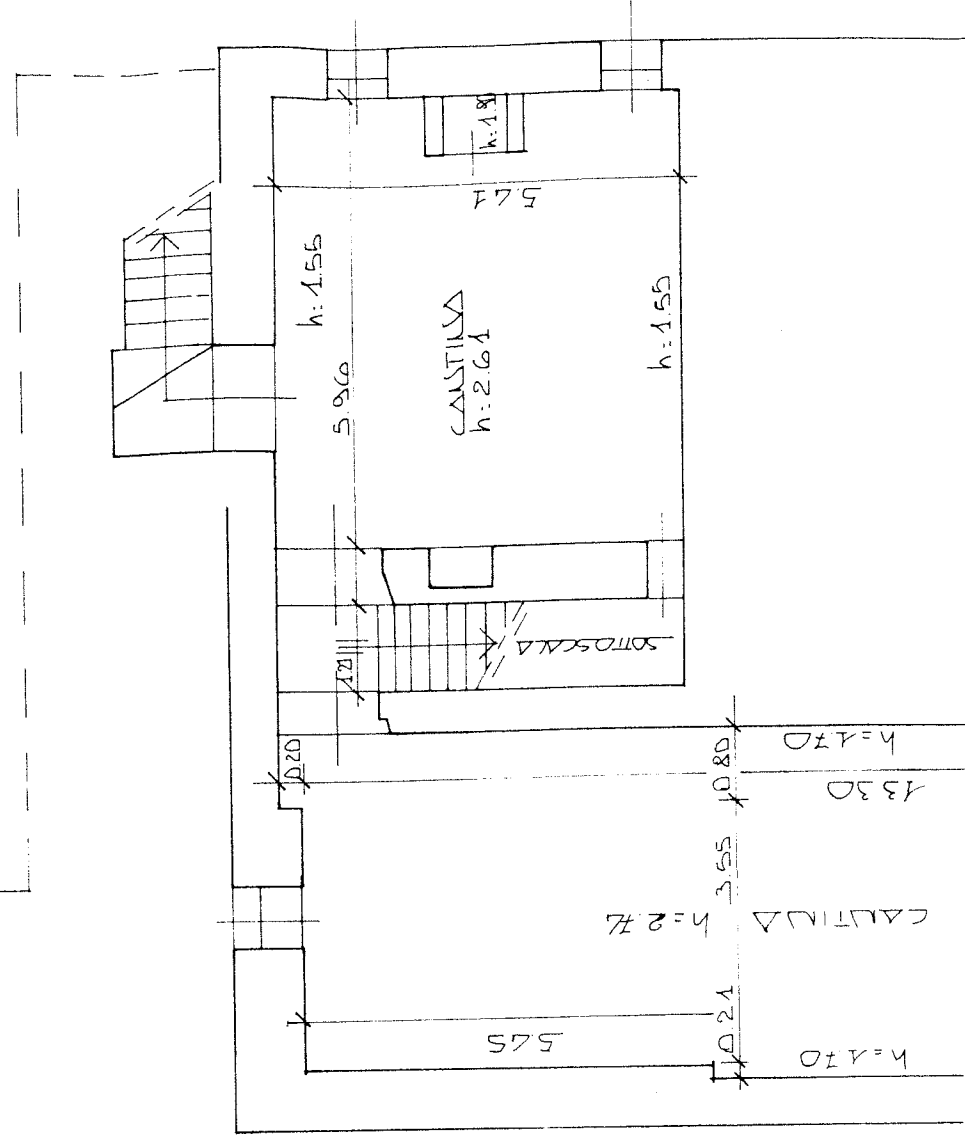


- Δ1 - EDIFICIO PRINCIPALE
- Δ2 - EDIFICIO ACCESSORIO
- Δ3 - CAMPO DA TENNIS

EDIFICIO A PLANSIMETRIA 1:500


MUNICIPALE  
ESSORIO  
TENNIS

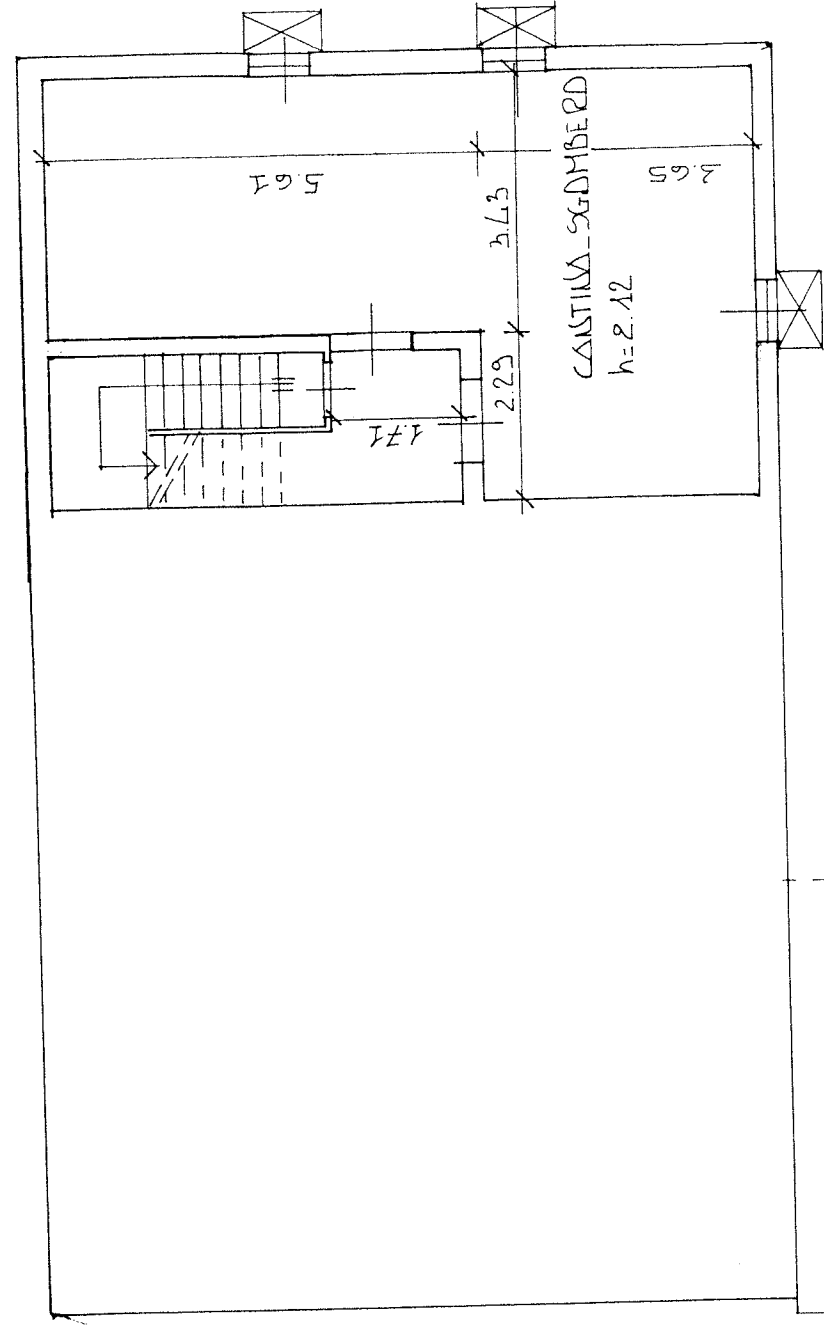


PLAUSIMETRIA 1:500

INCIPALE  
CORSO  
TENNIS

PLANSIMETRIA 1:500

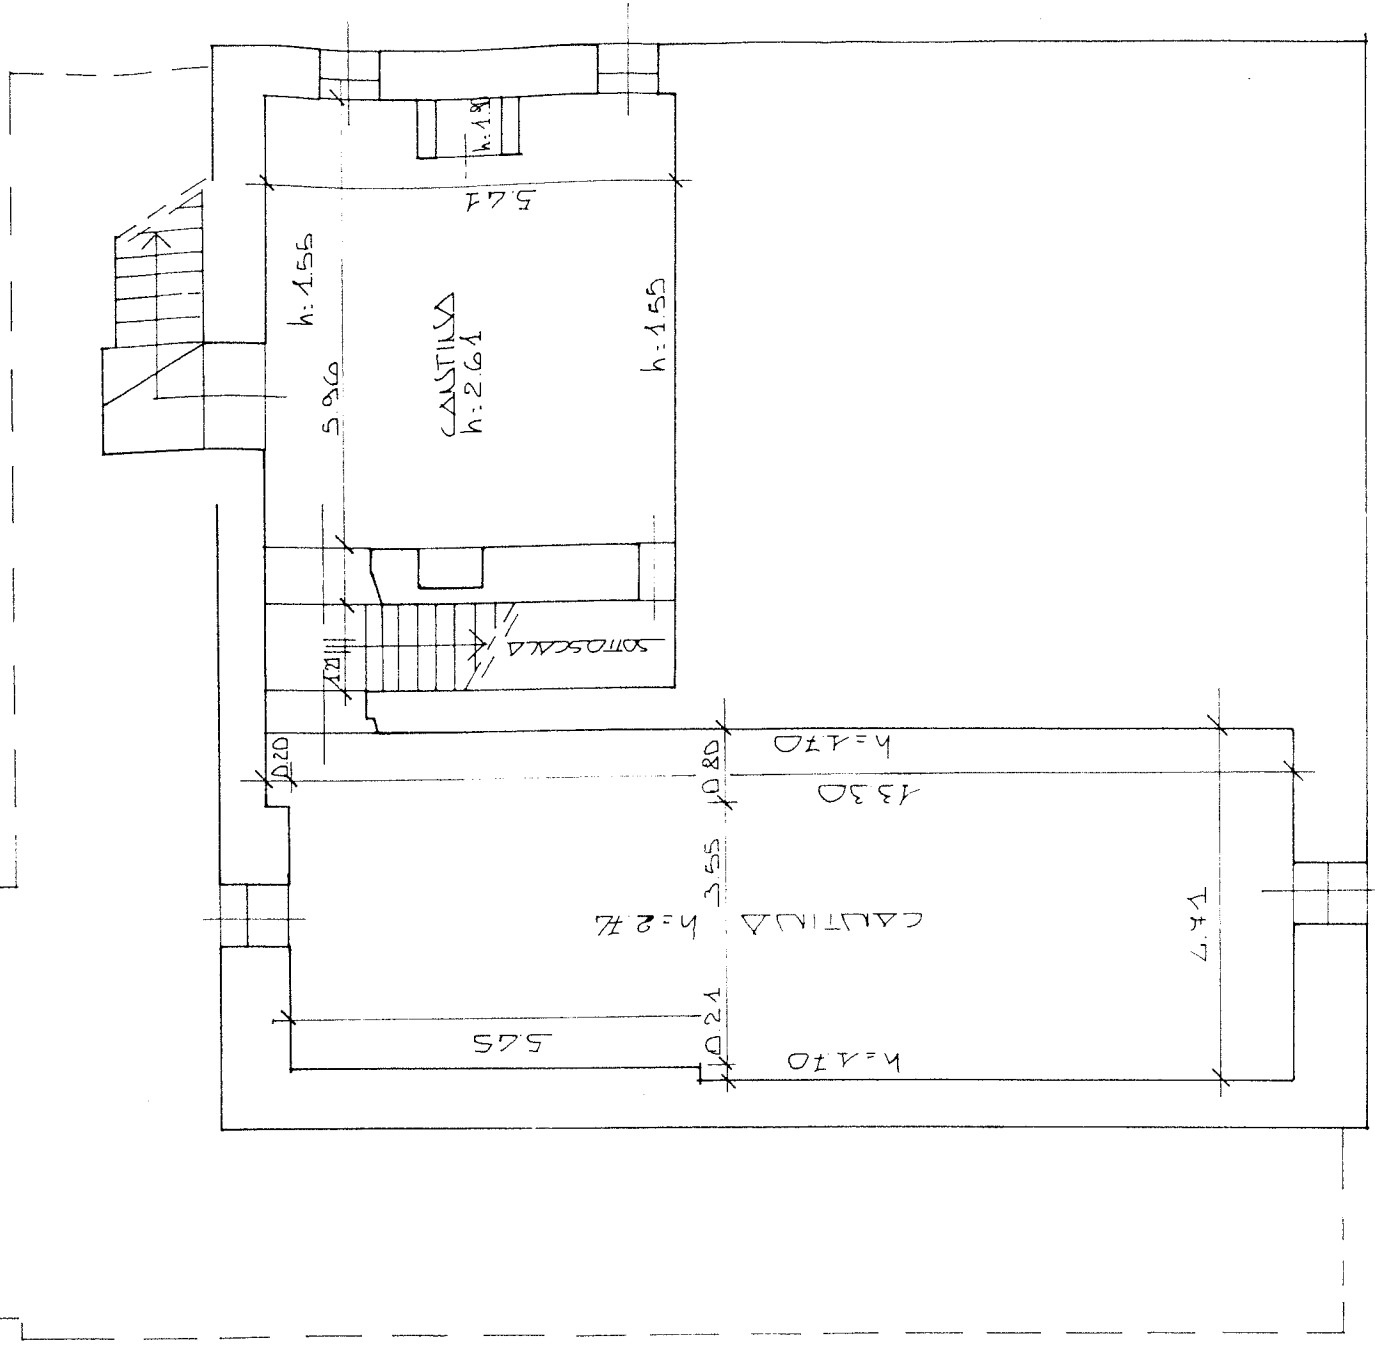

Δ1. PRINCIPALE - PIANO INTERPATO - 1:100

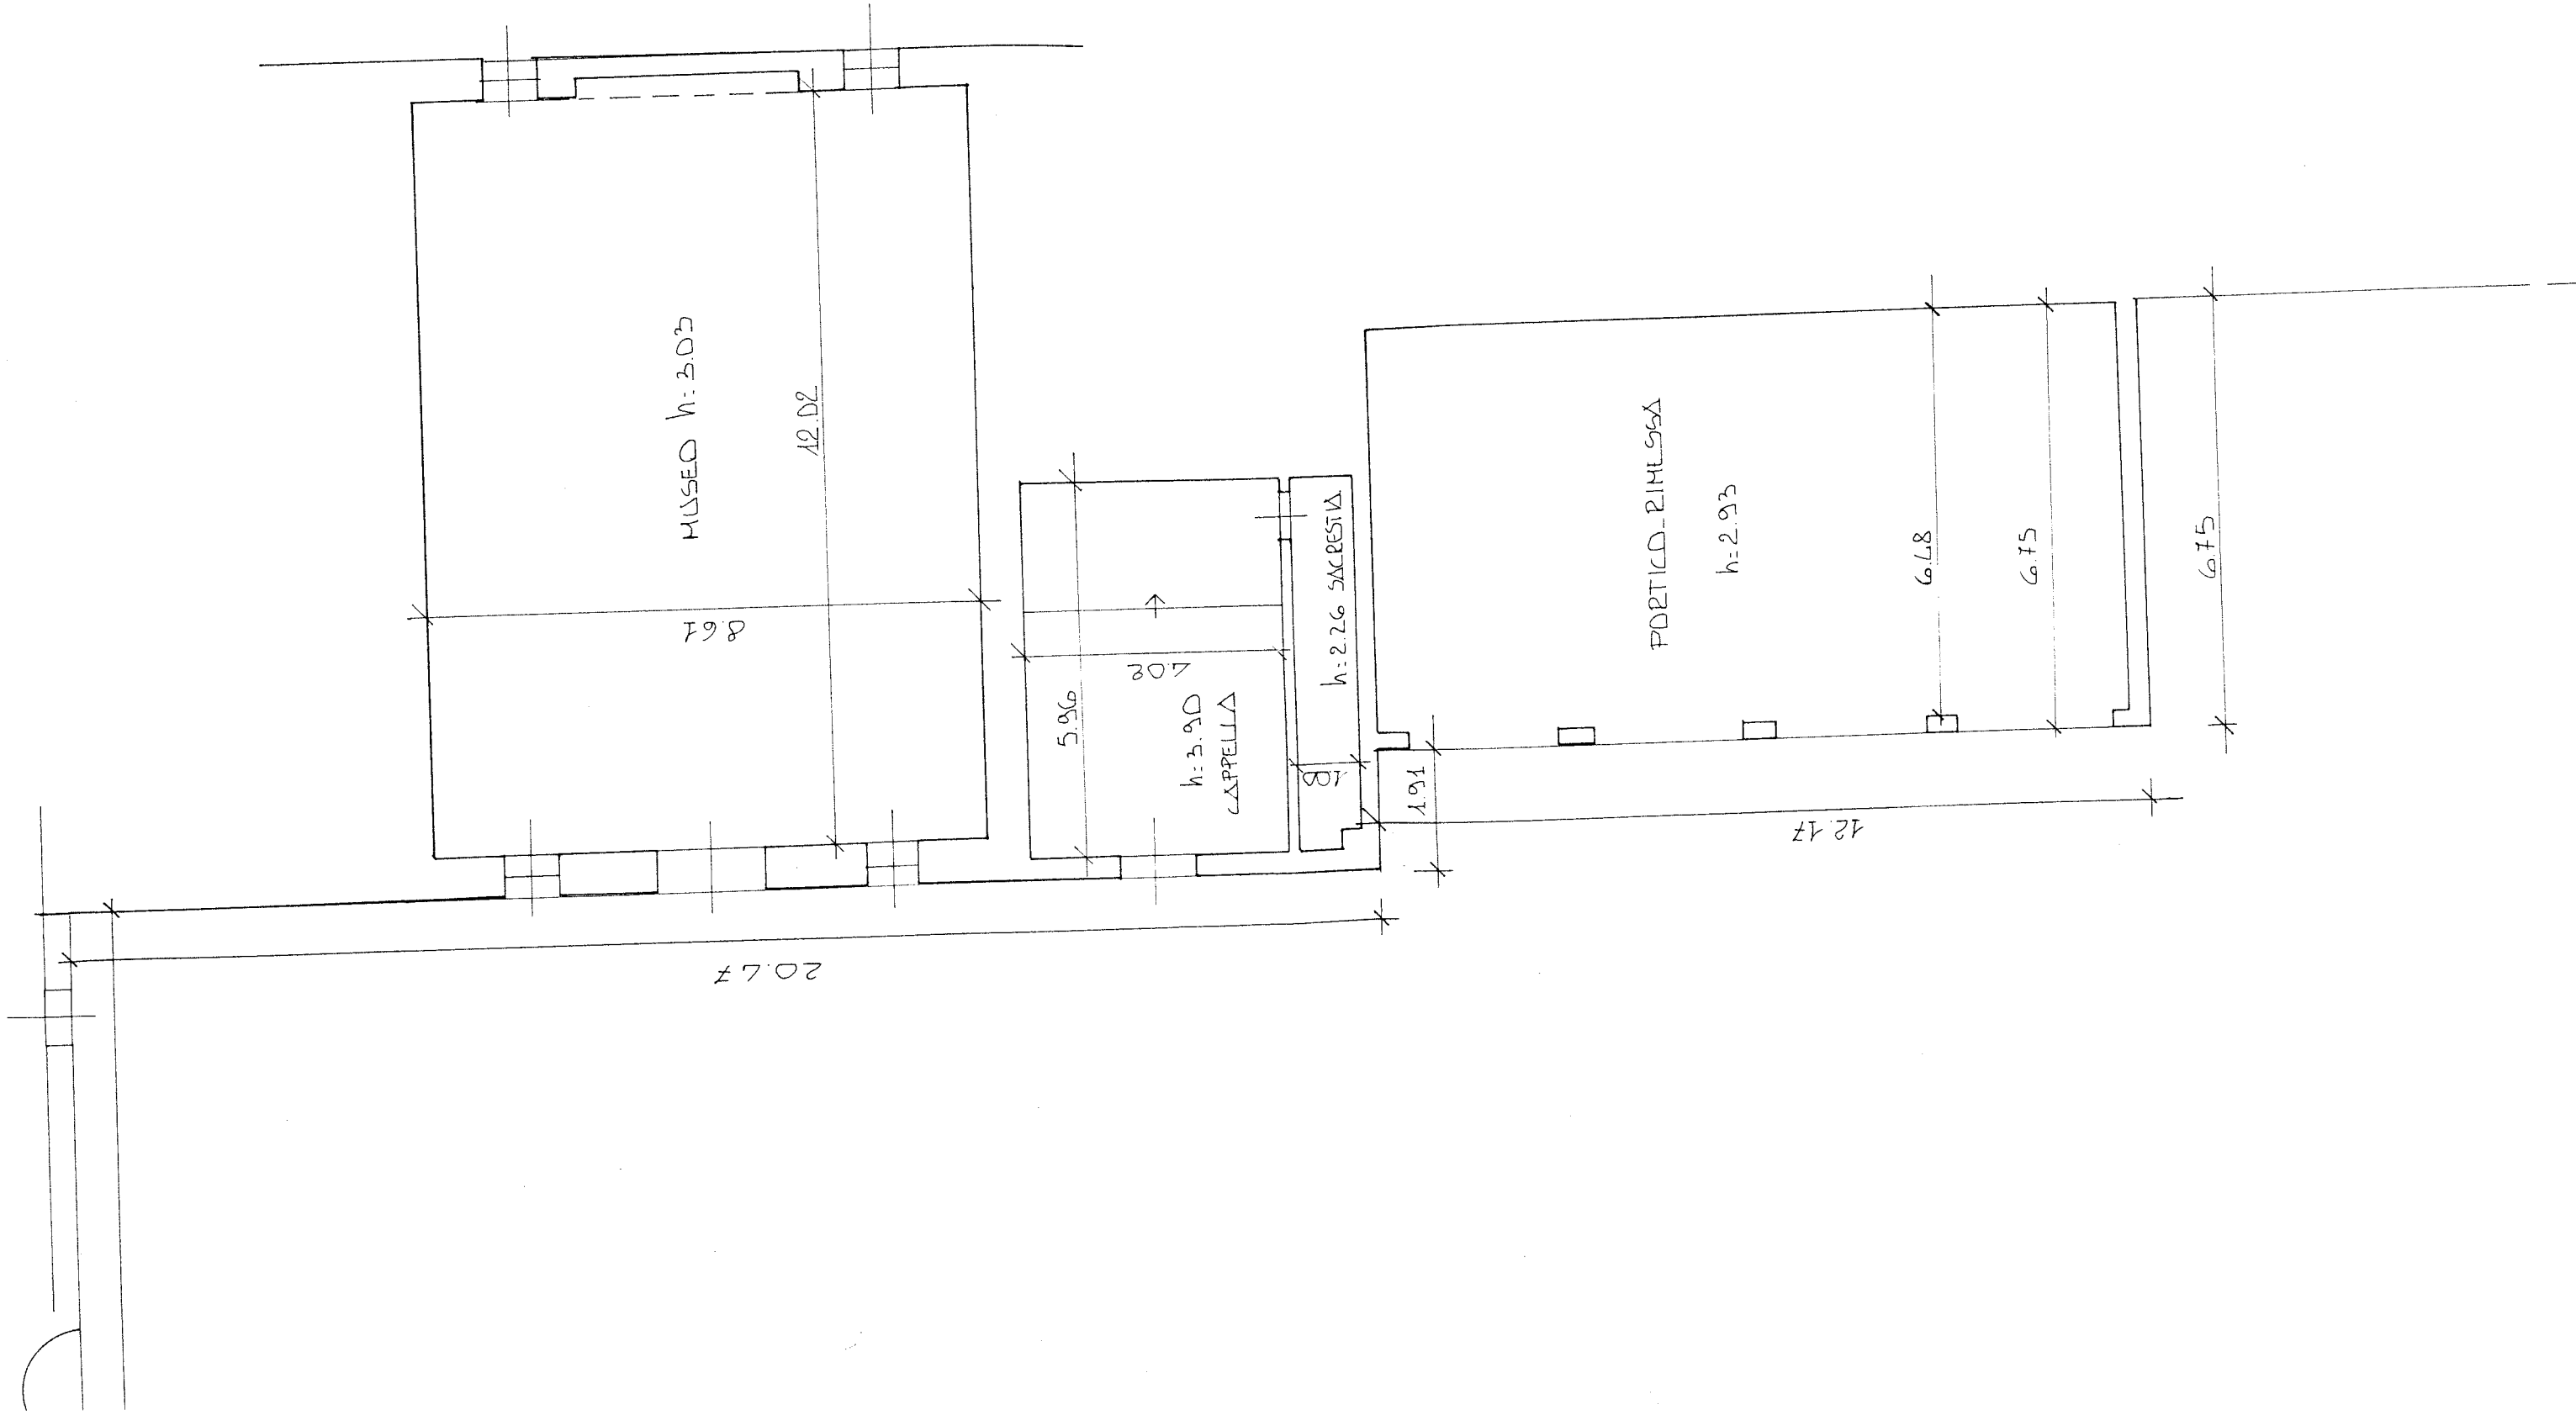

MUSEO h: 3.03

8.61

12.02

h: 3.90

CAPPPELLA

5.96

1.02

h: 2.26

SACRESTIA

1.91

PORTICO - RINLUSSA

h: 2.93


12.17

6.75


6.75

6.75


20.77


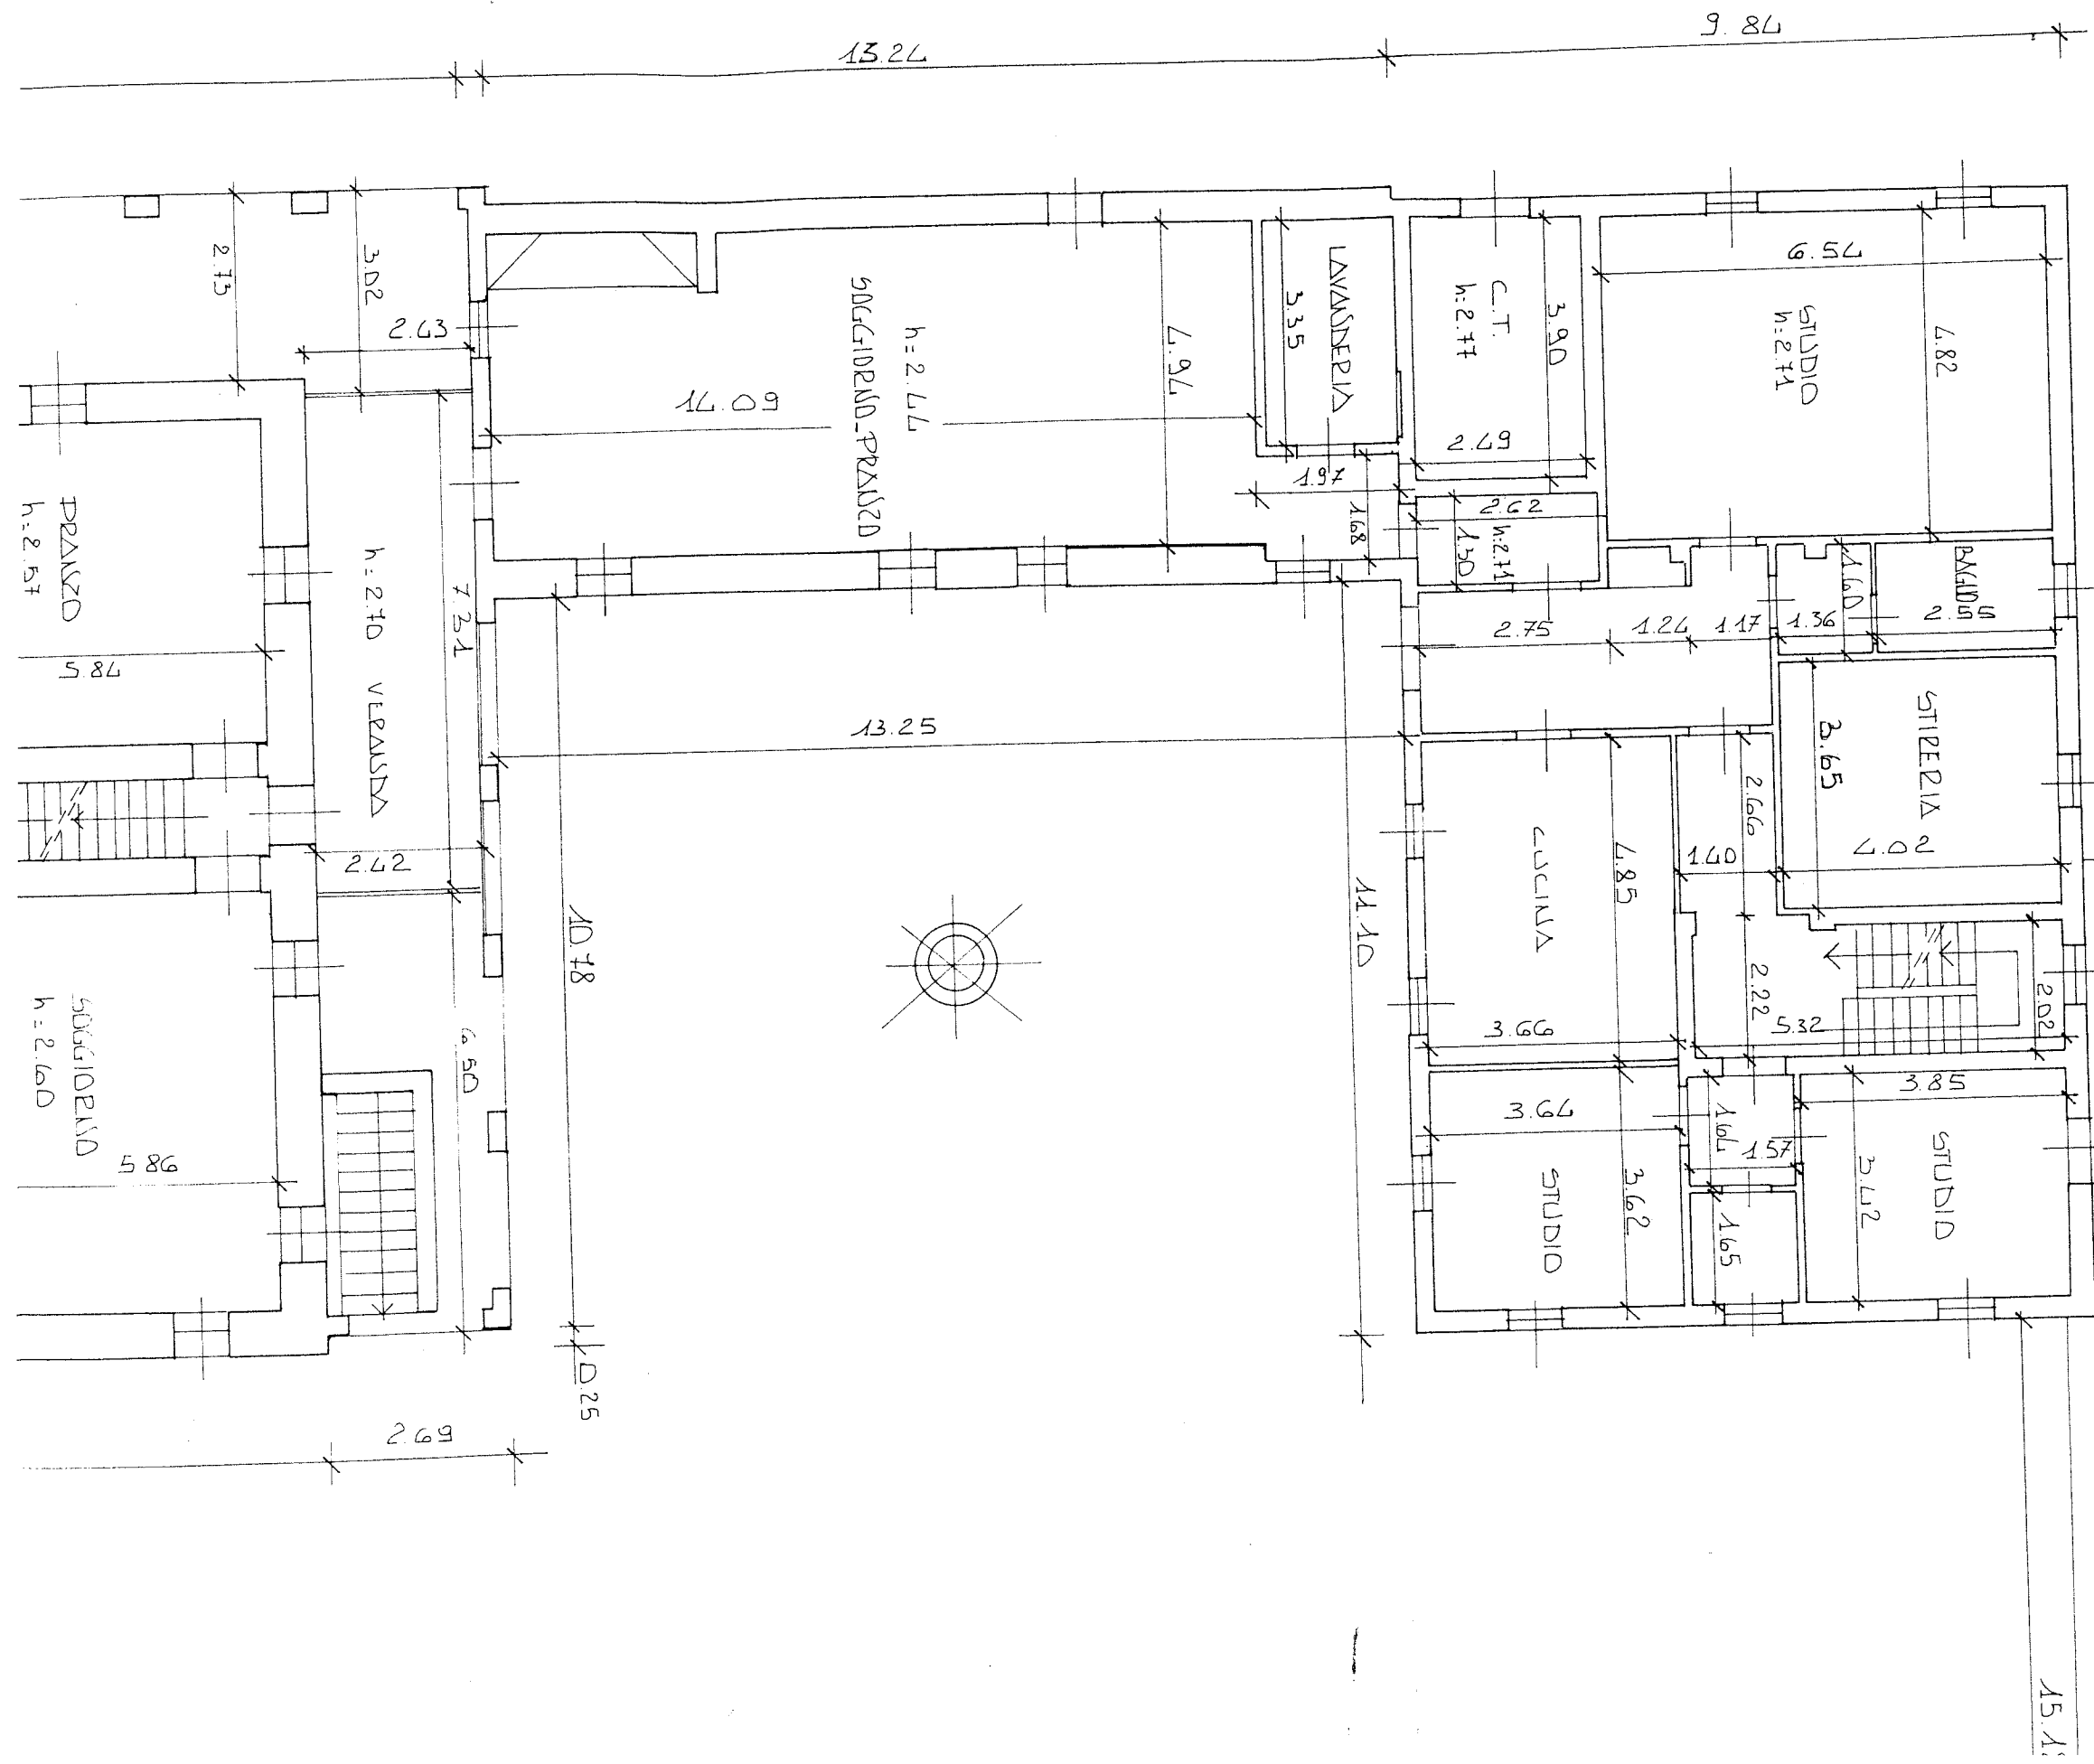


A1-A2. PIANO TERRA 1:100

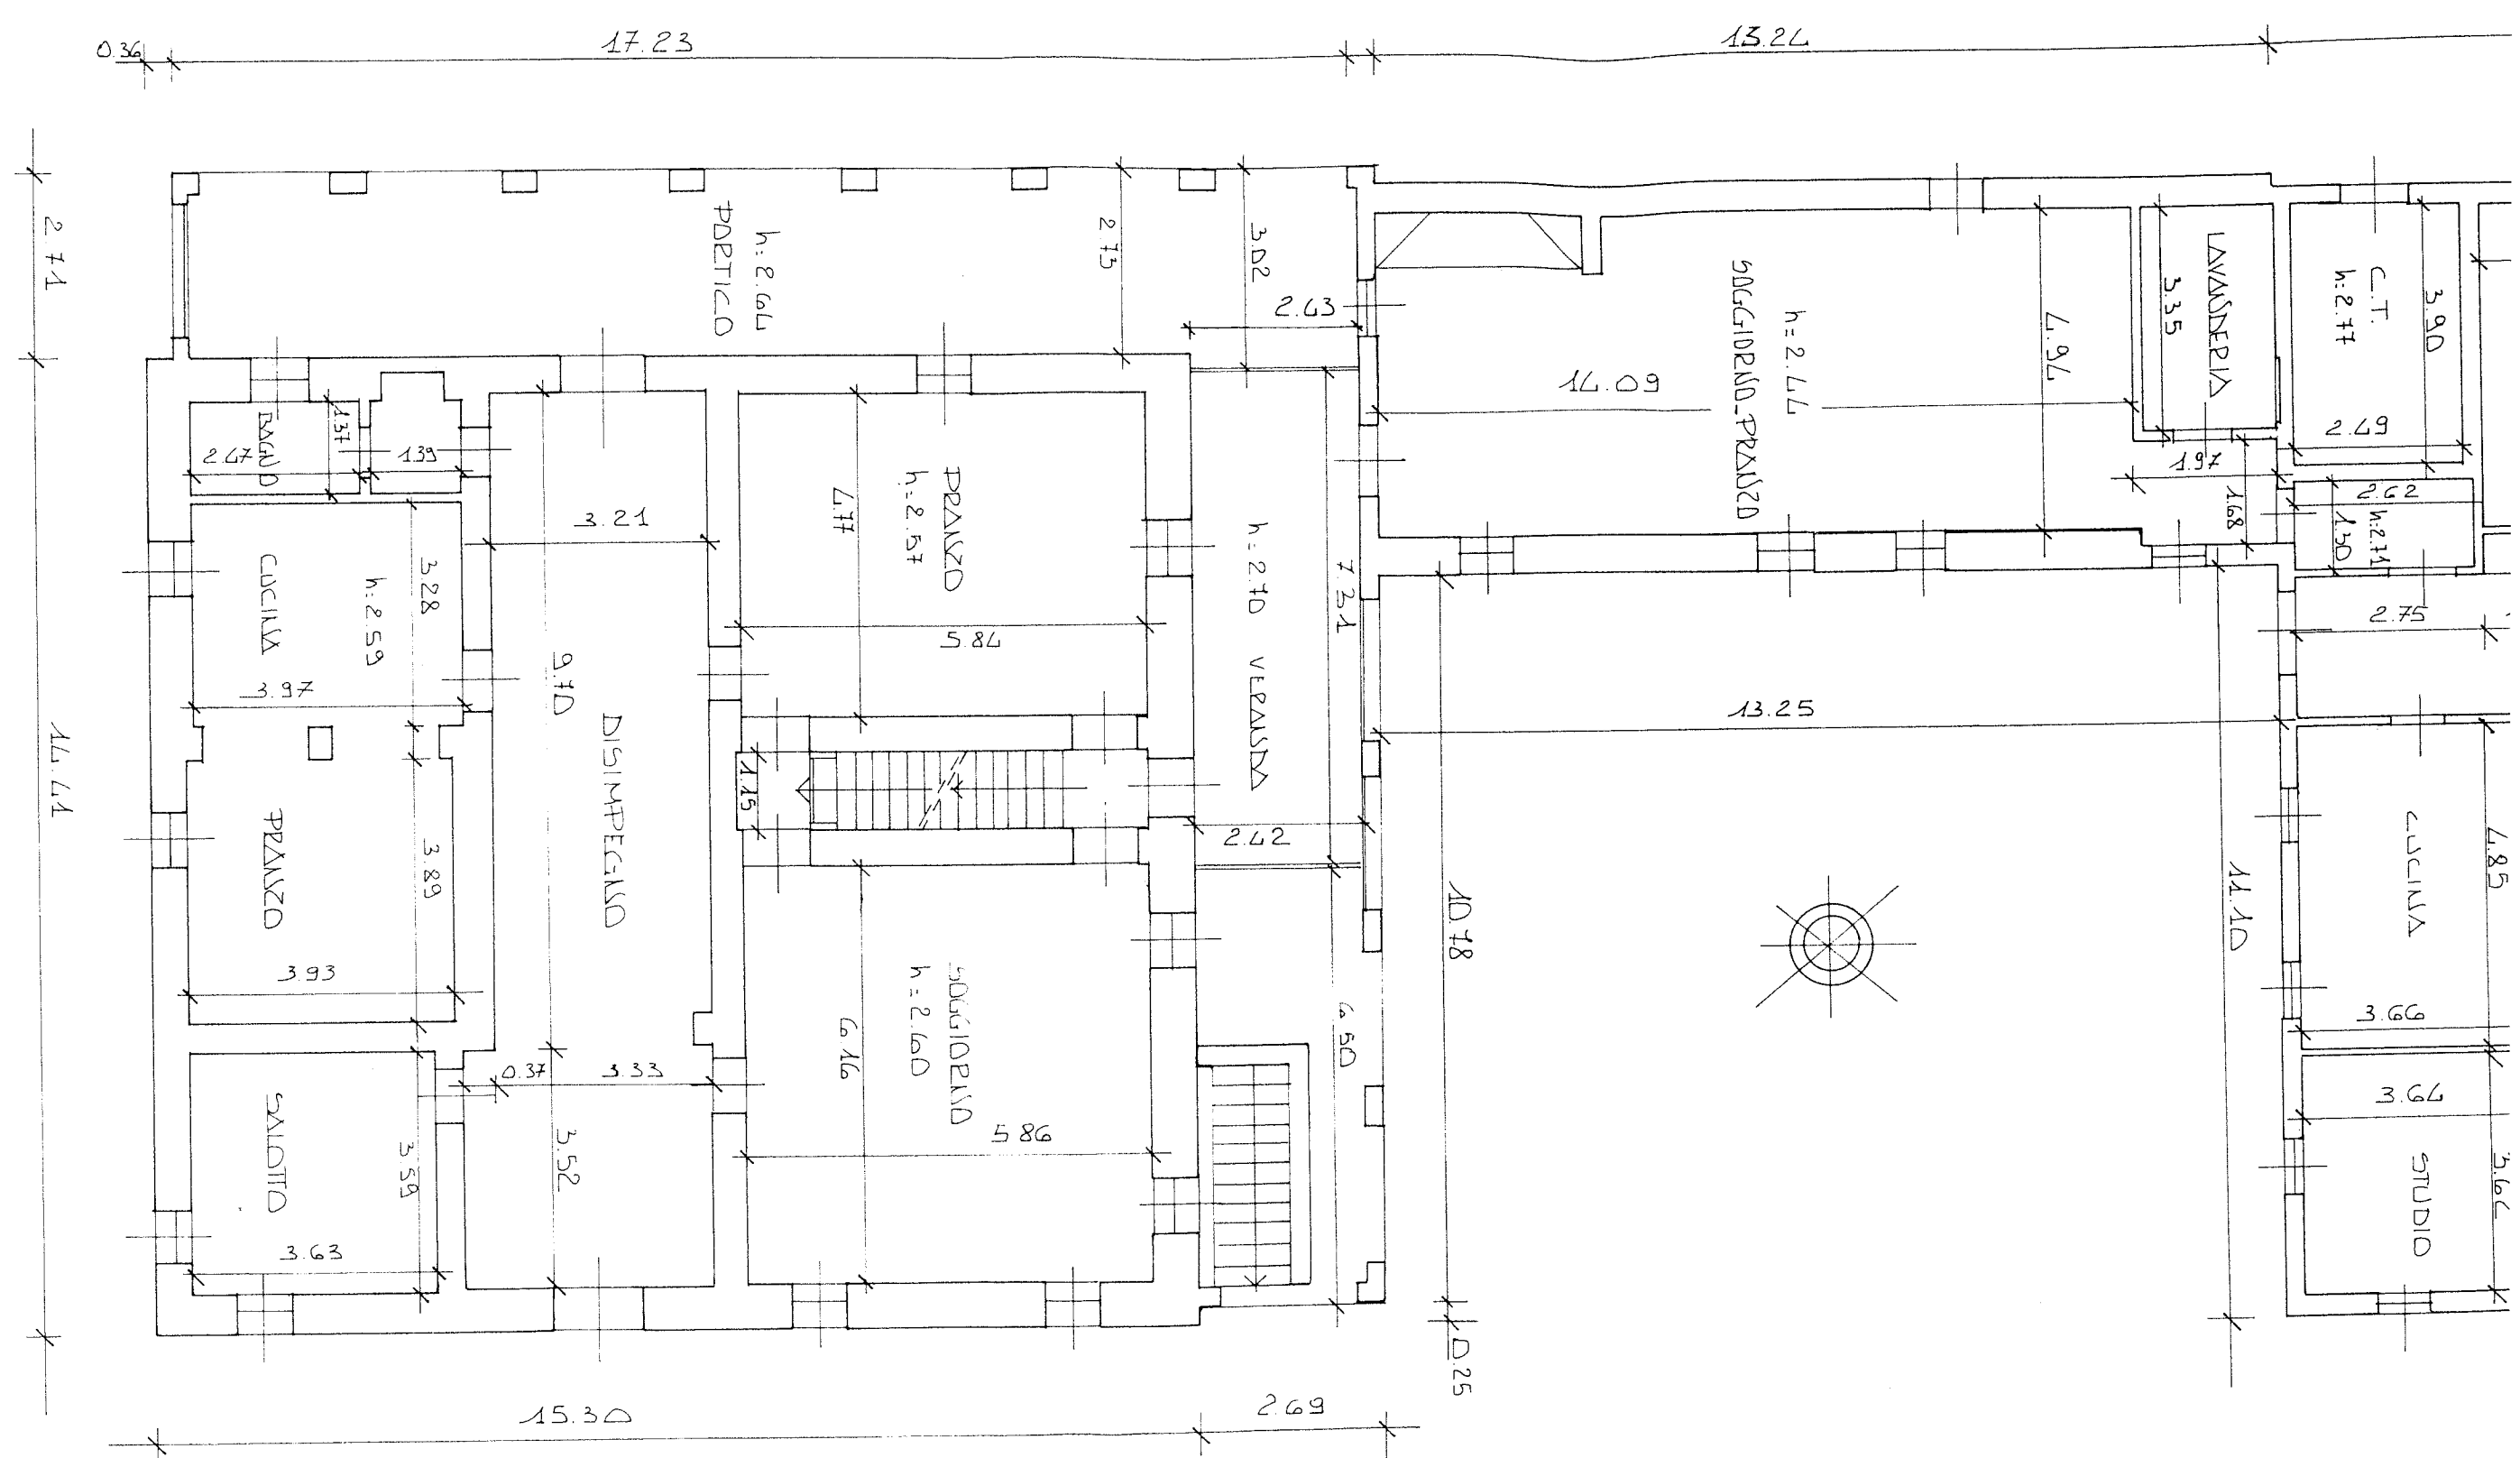


A1. PRINCIPALE PLAND TERZD - 1:100

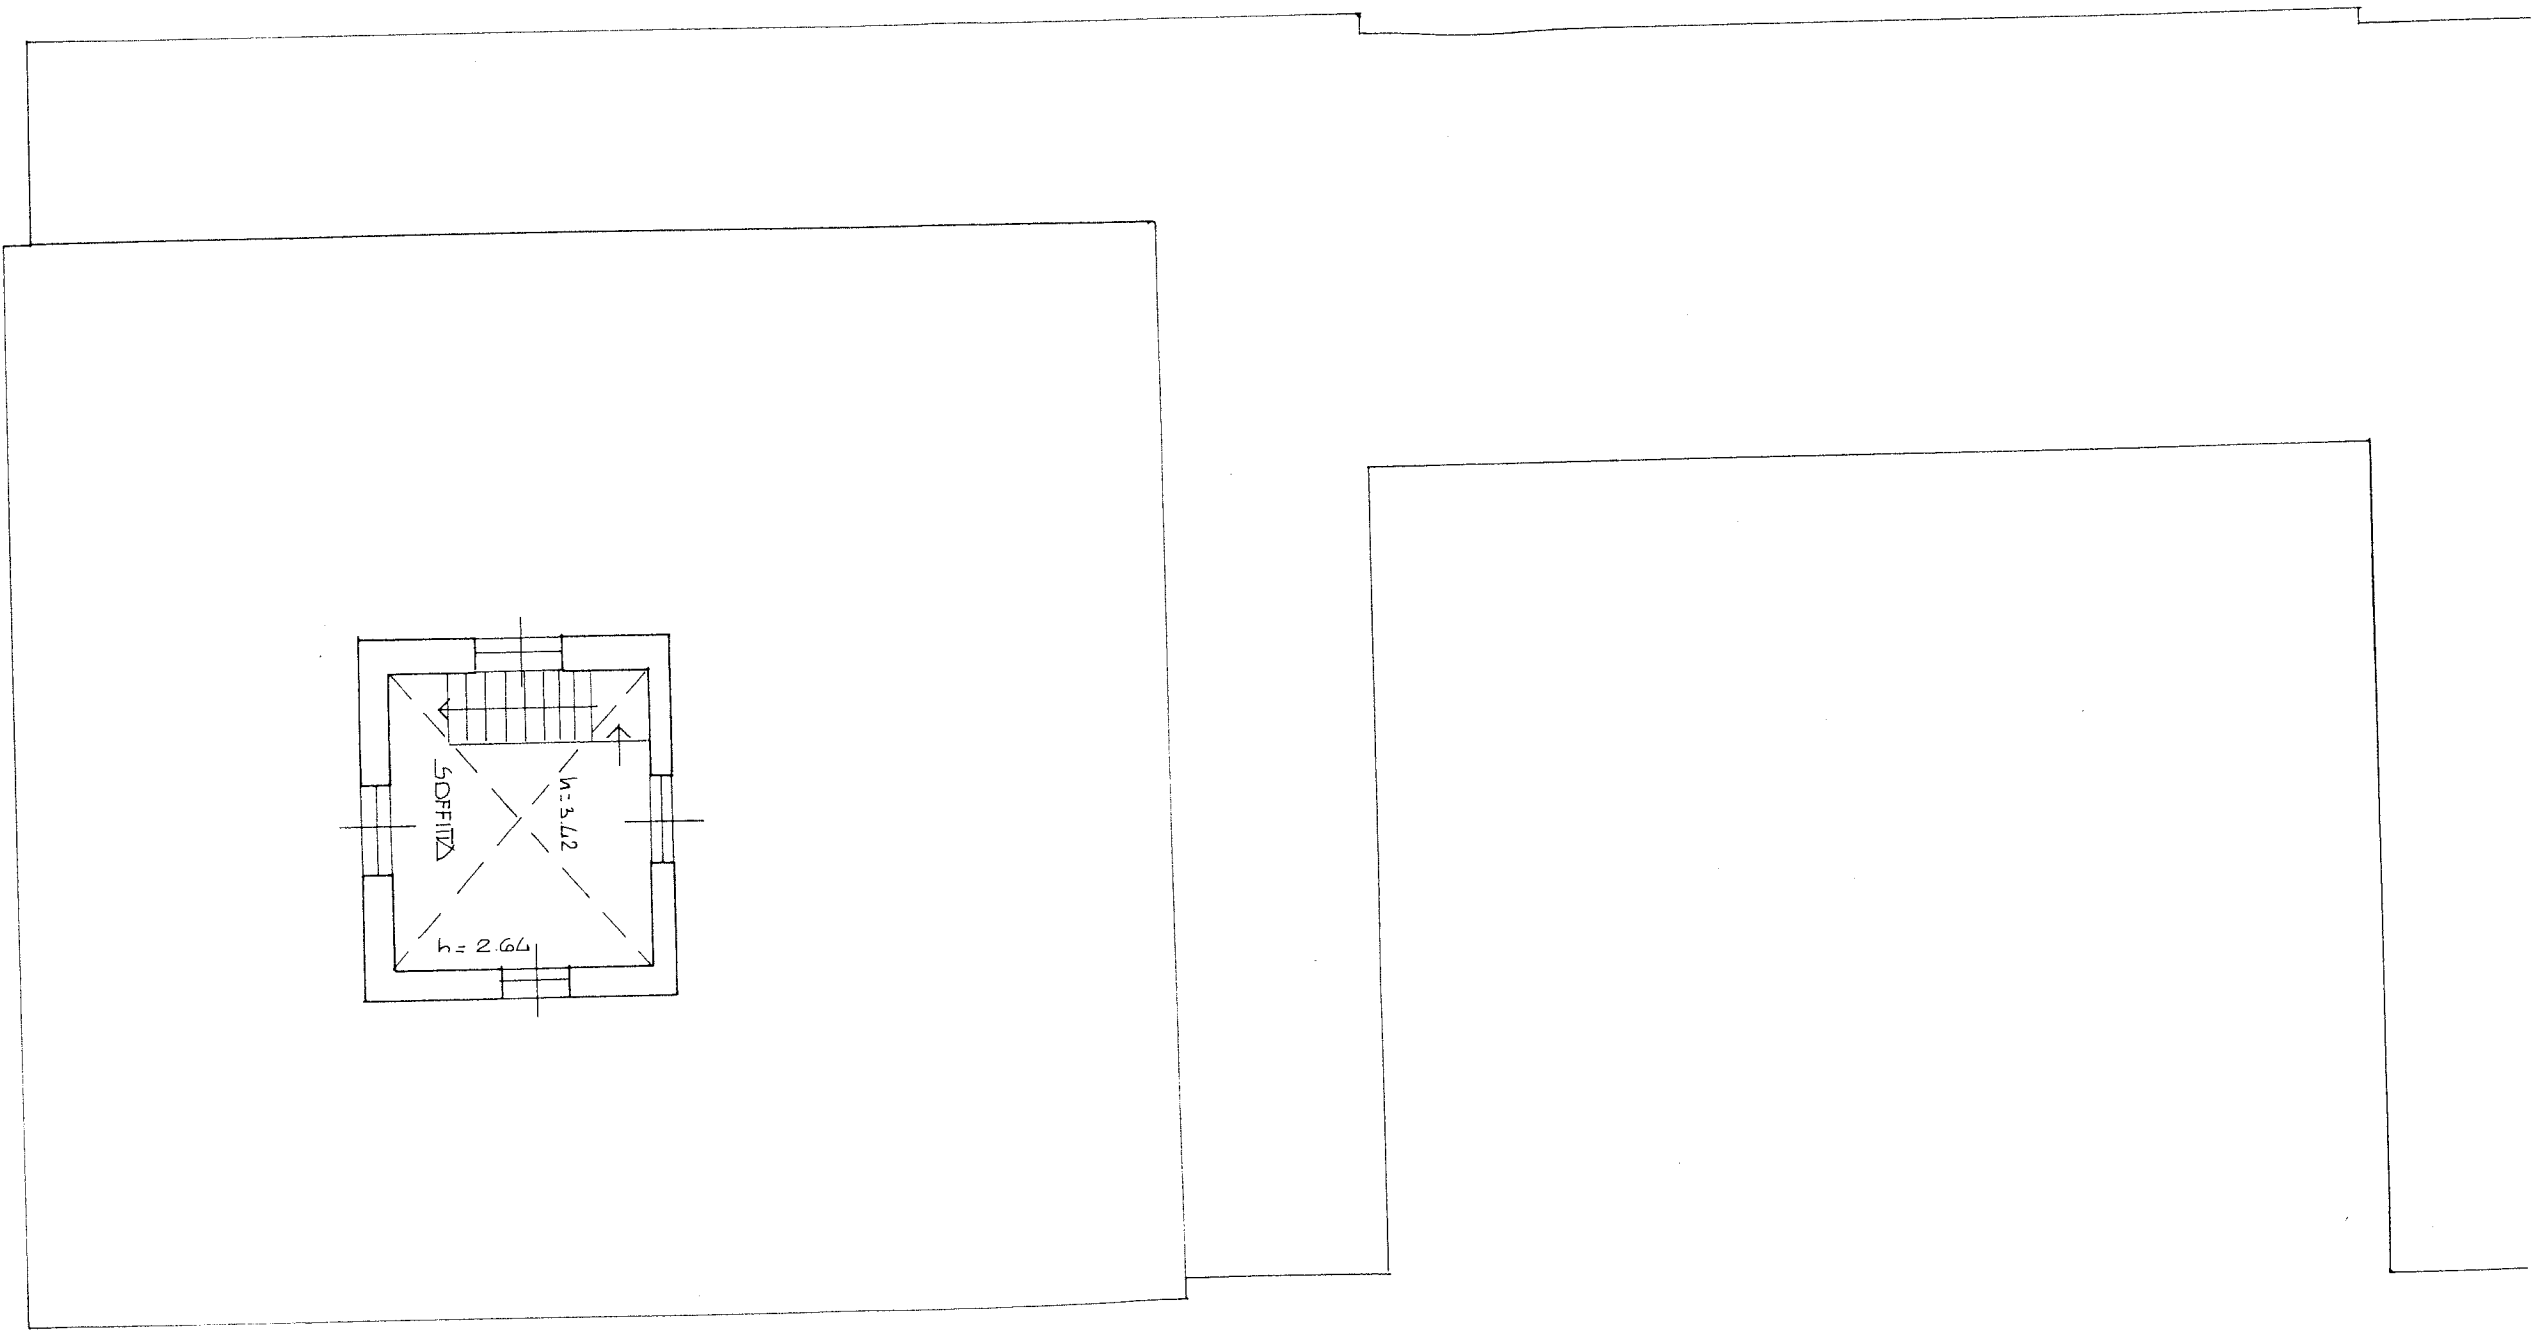


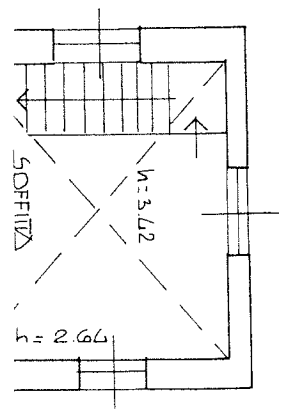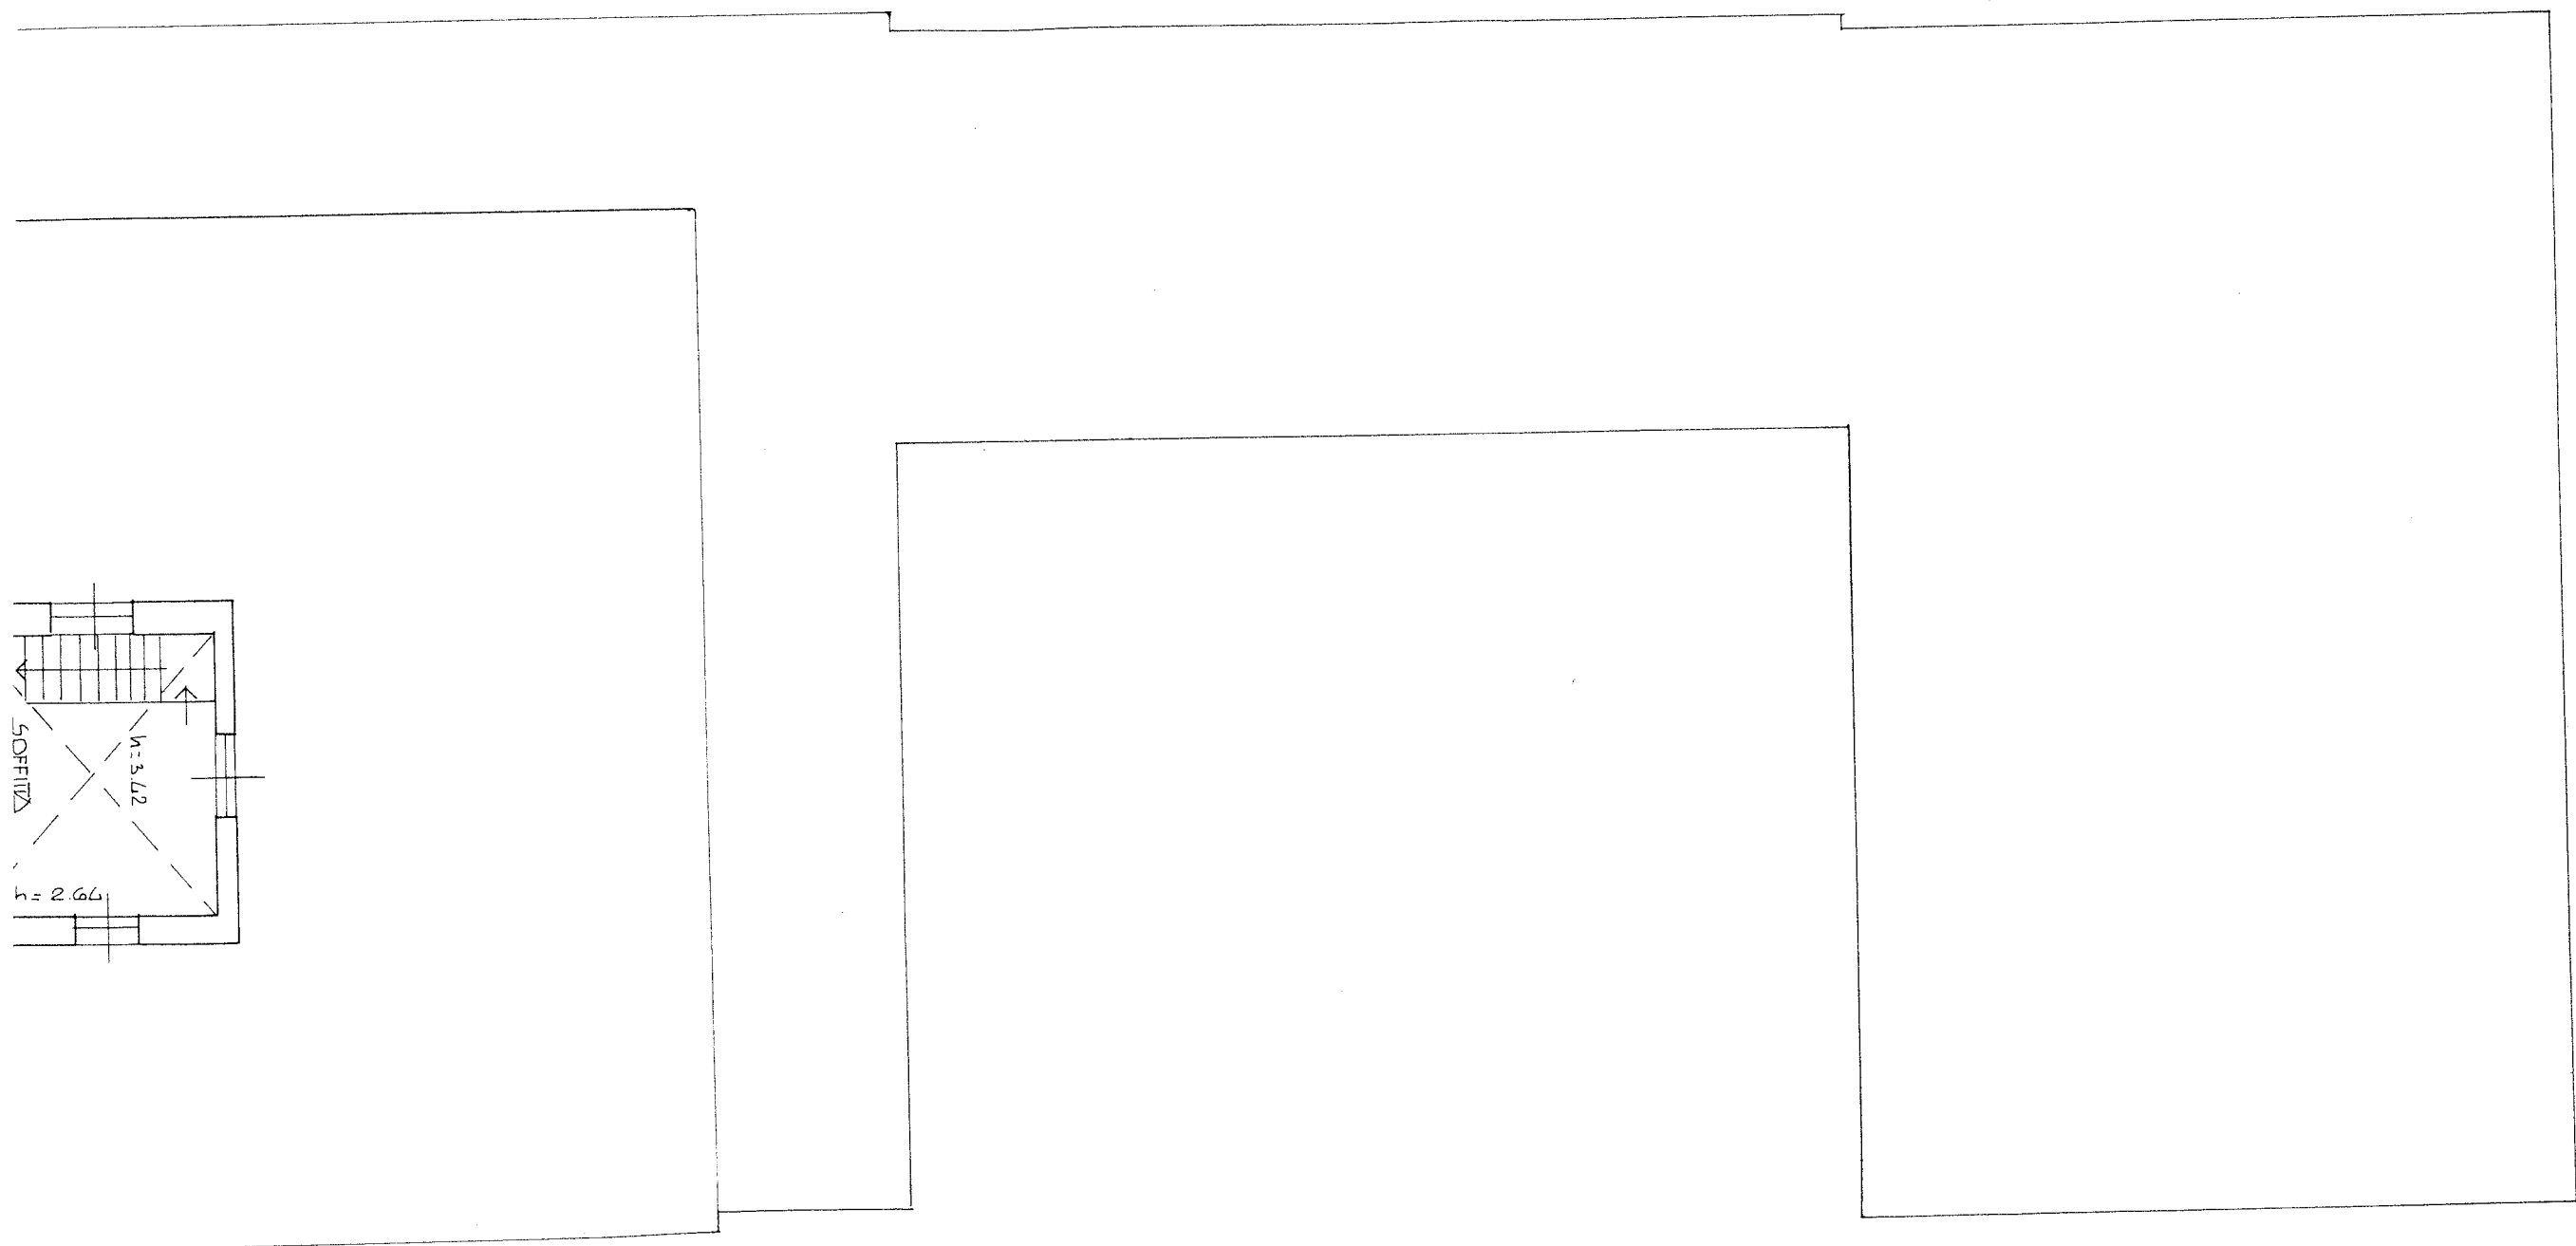






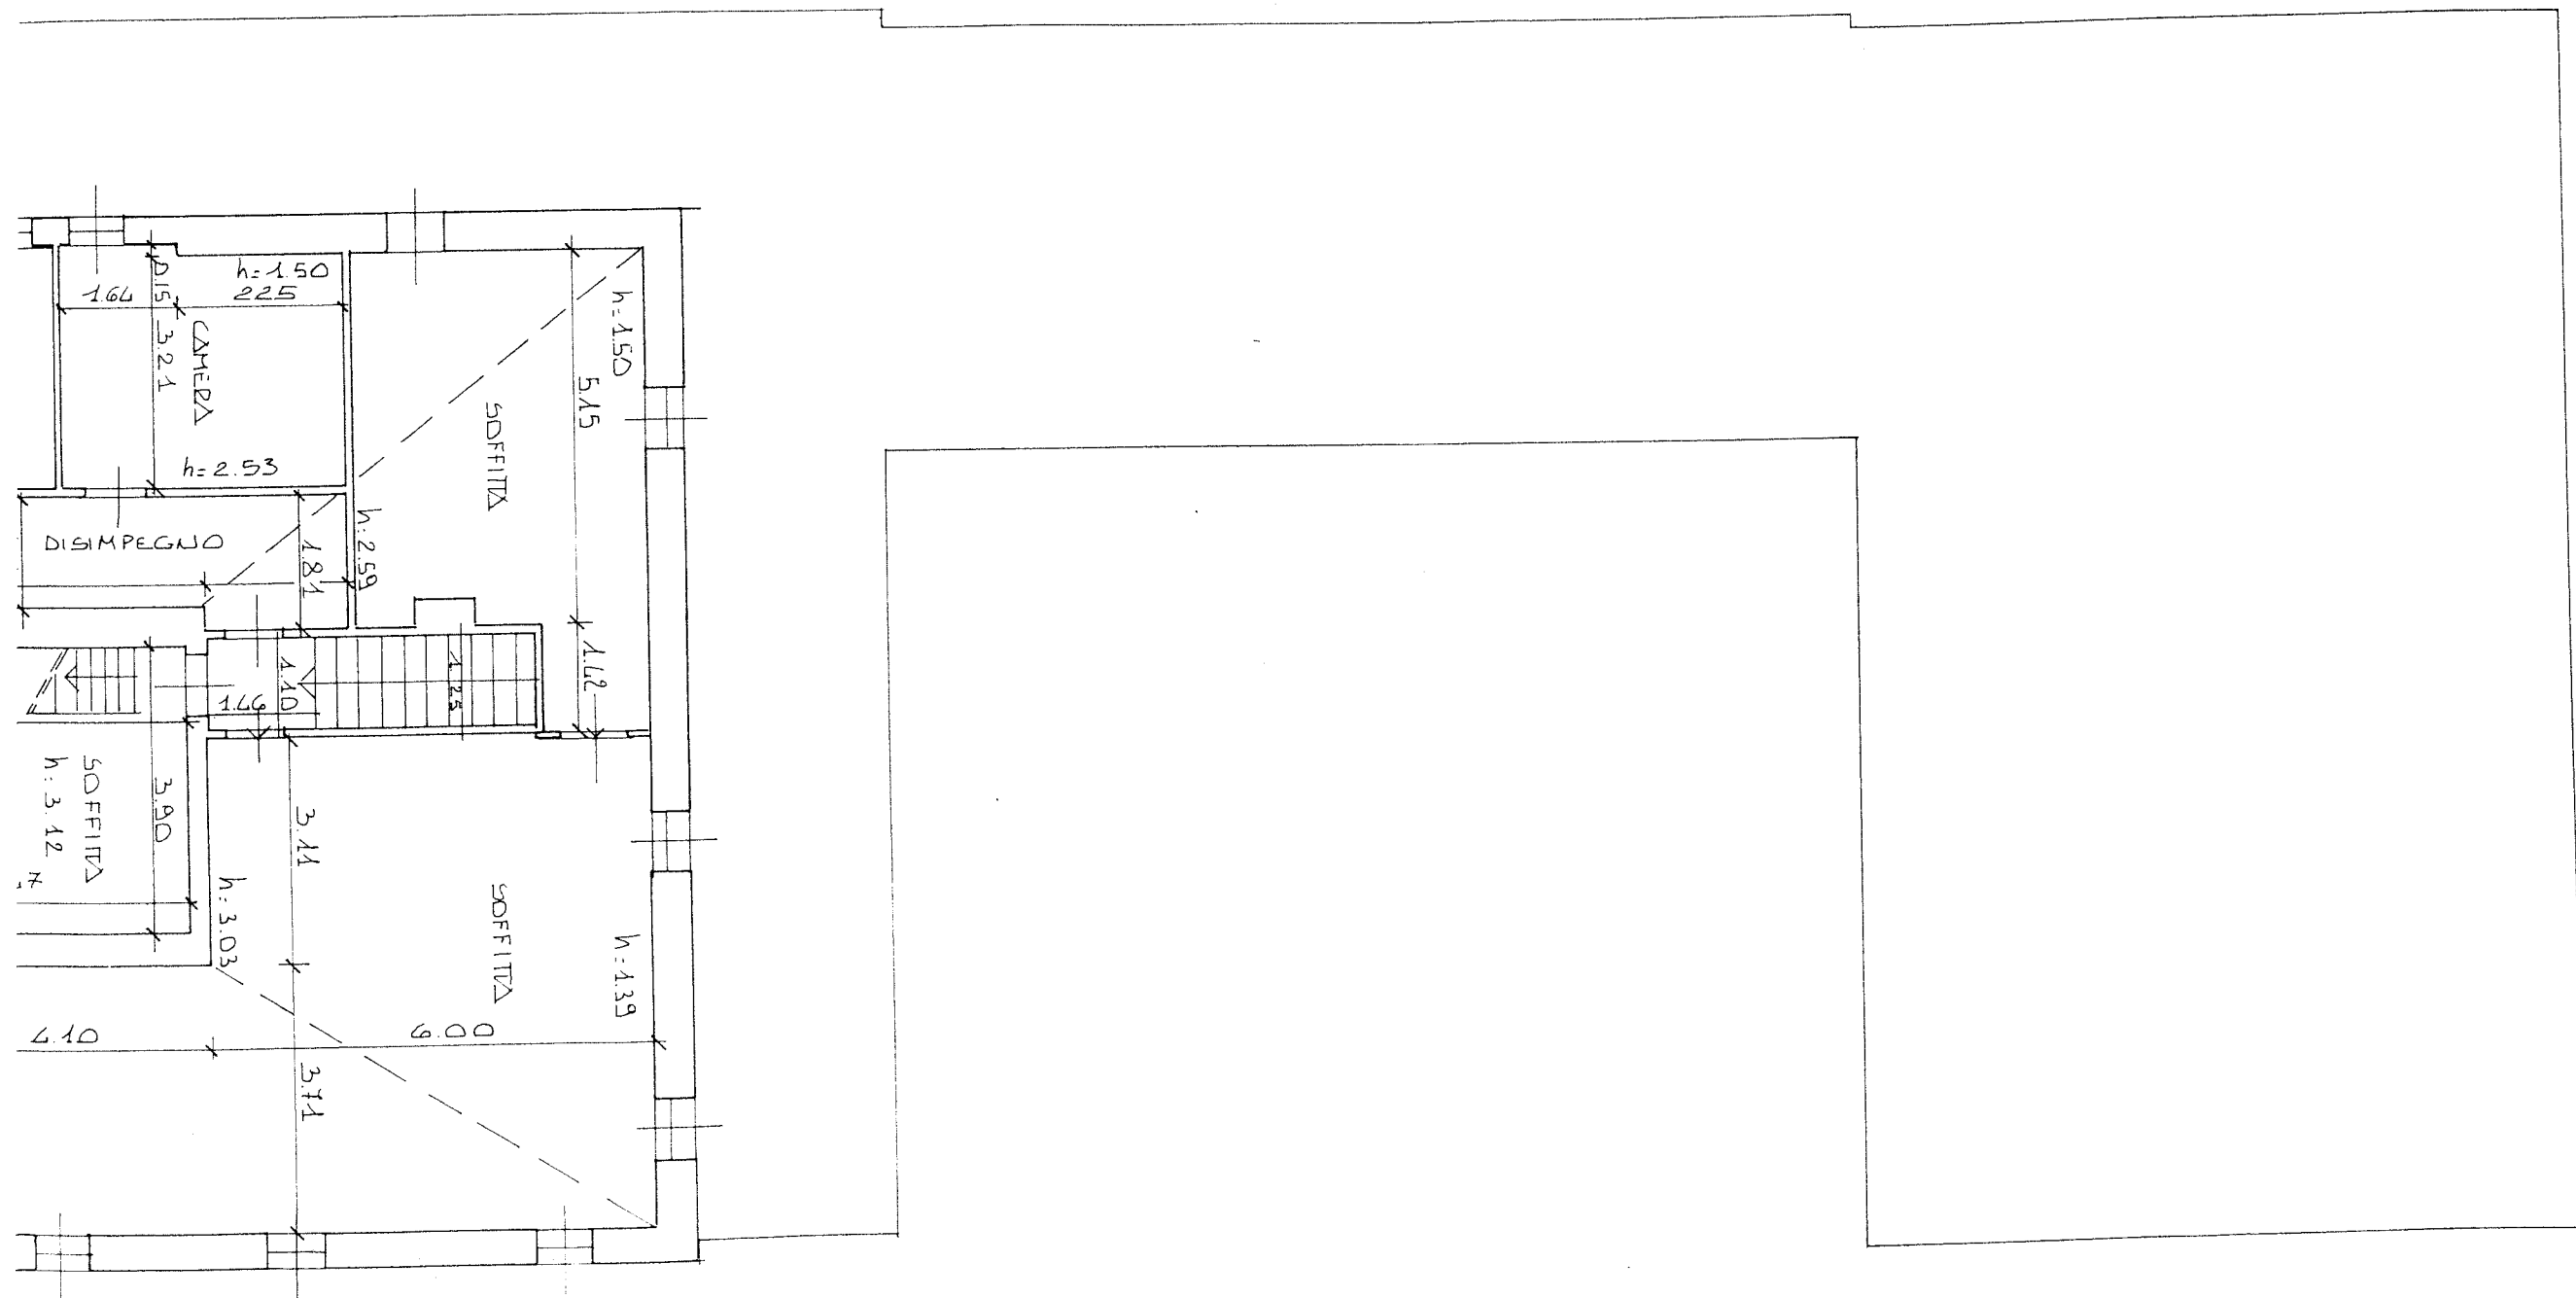



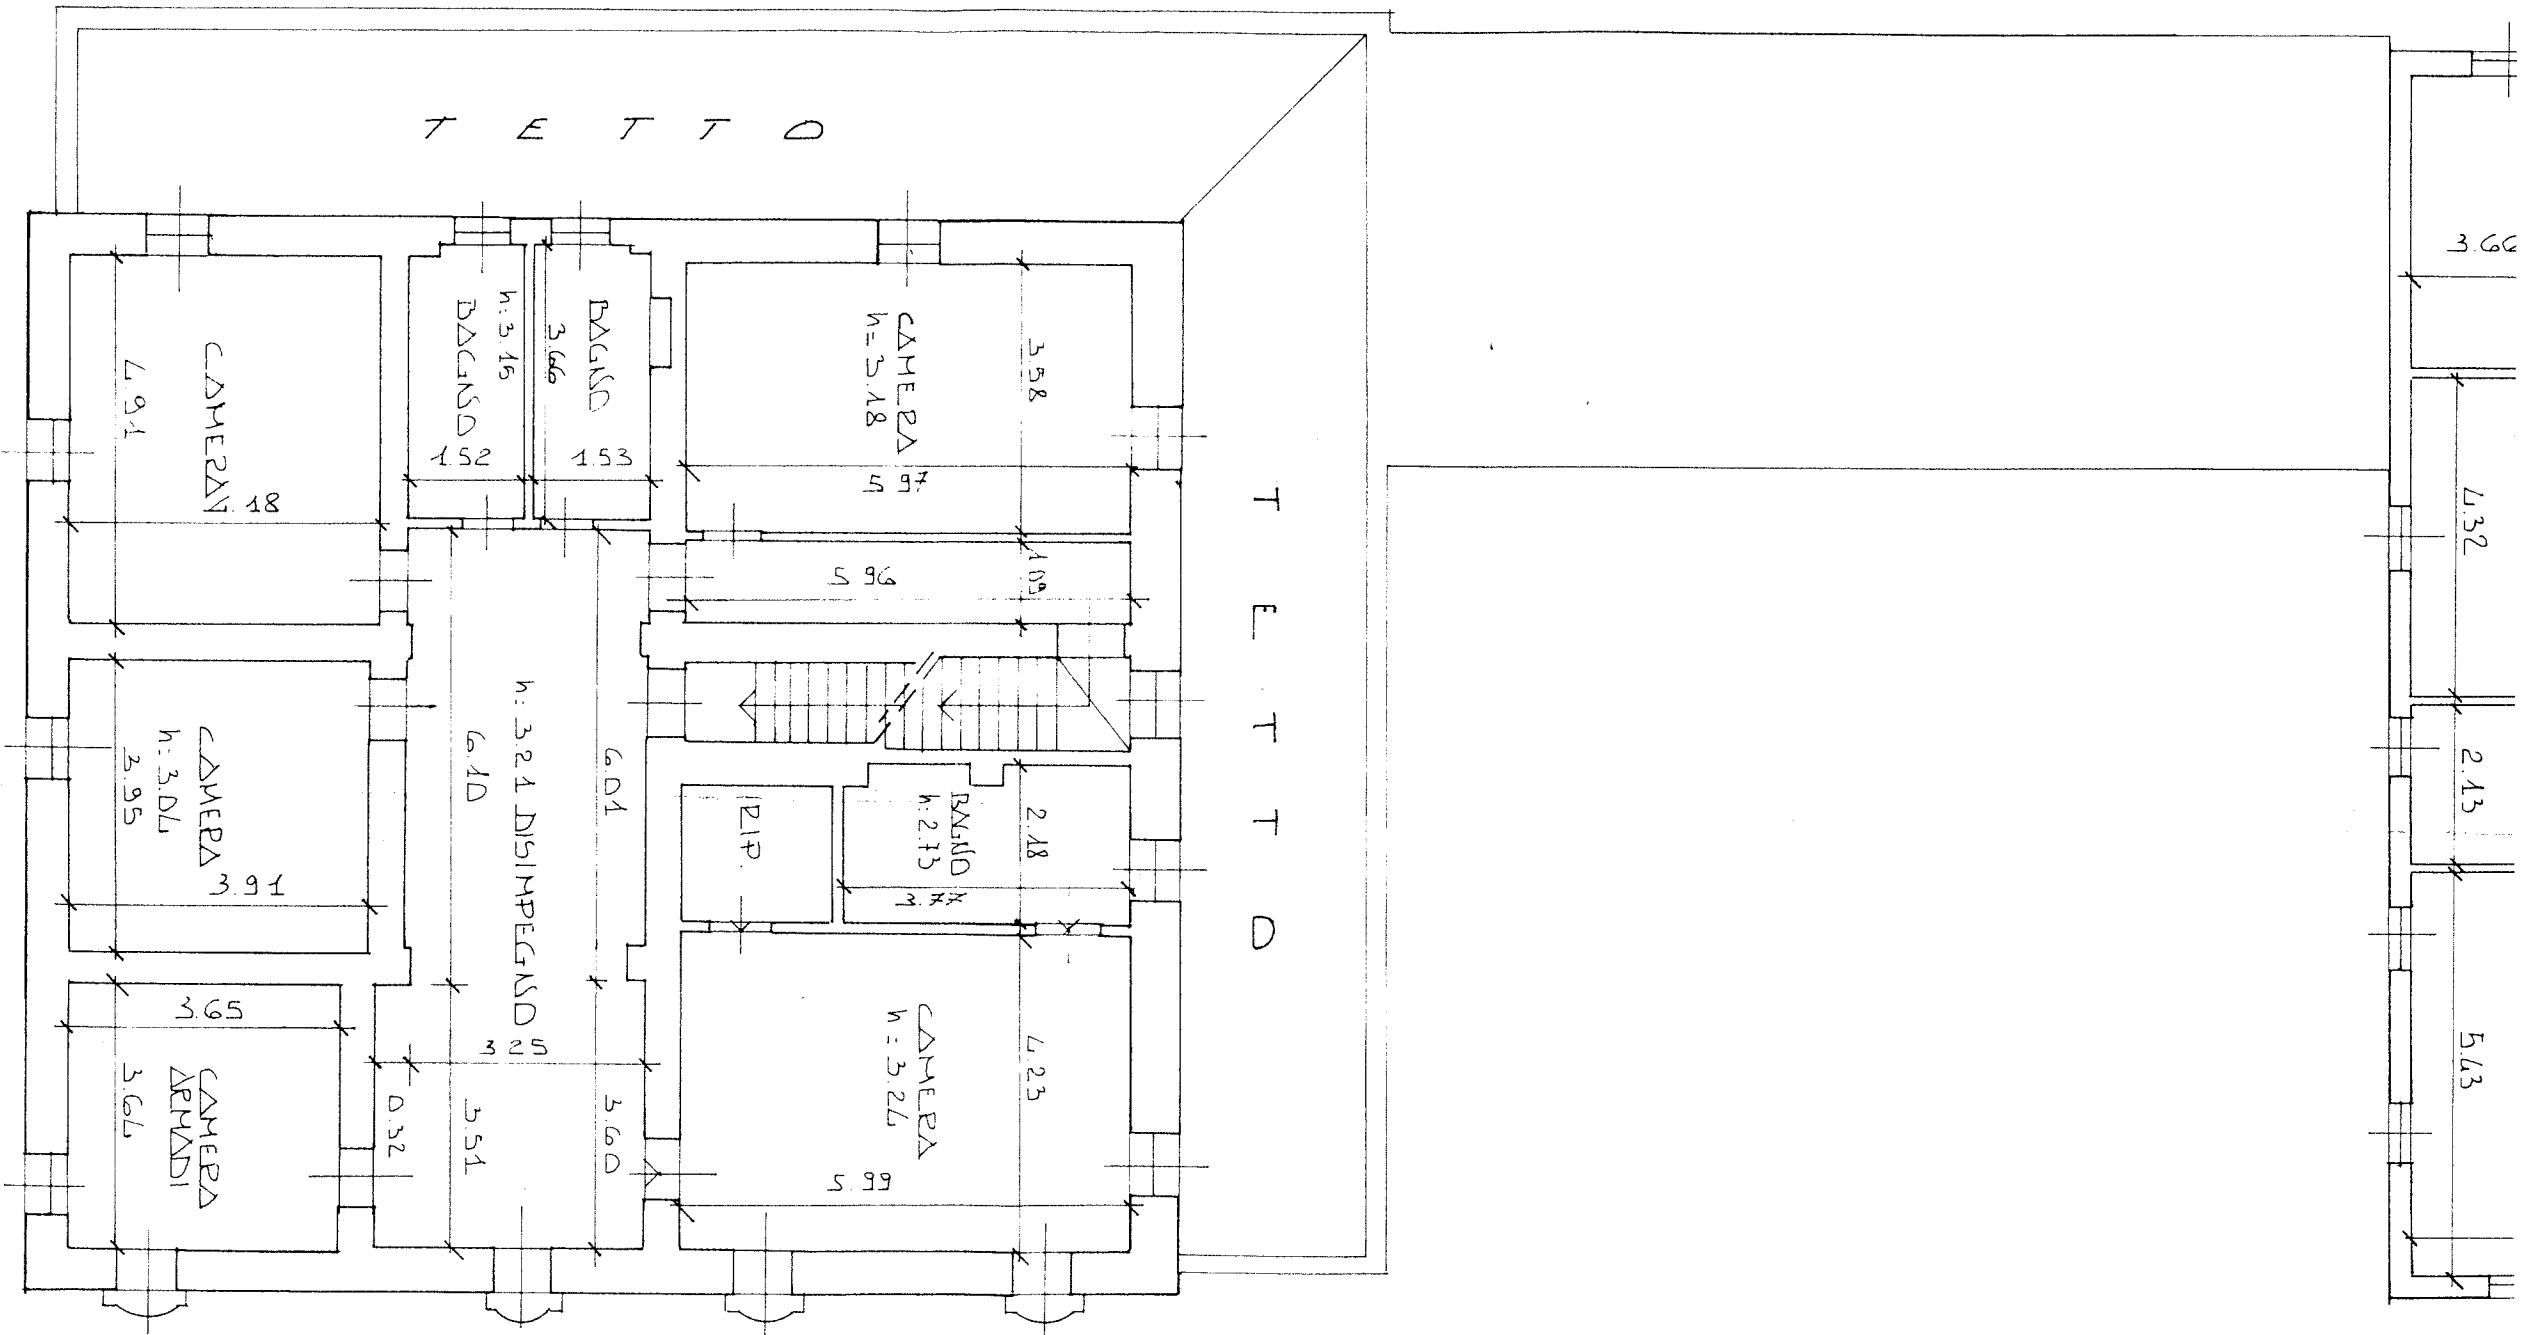

AA. PIANO PRIMO 1:100

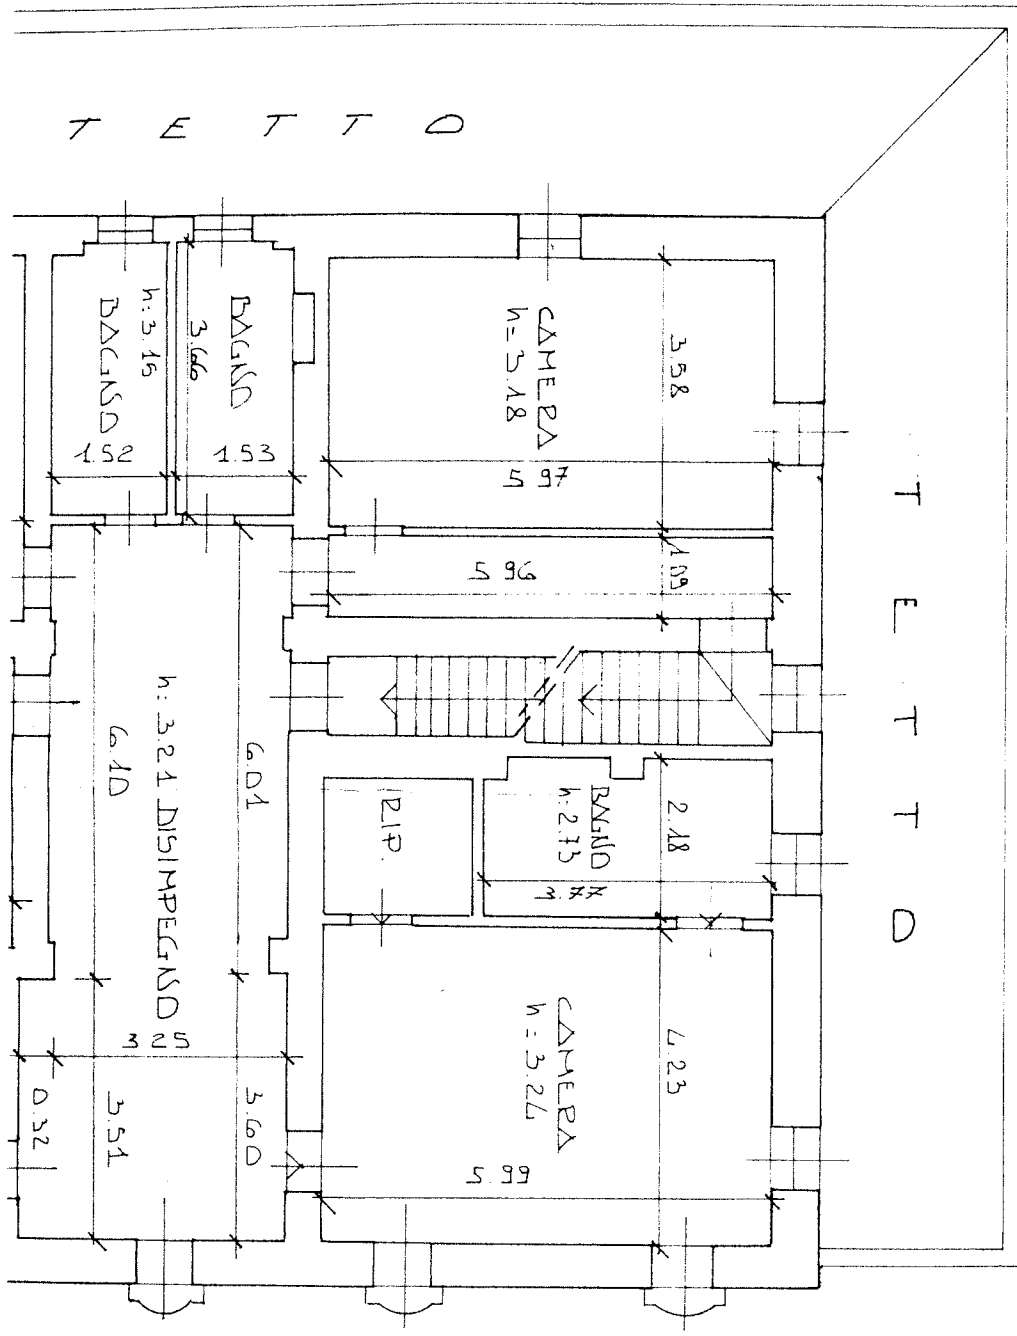 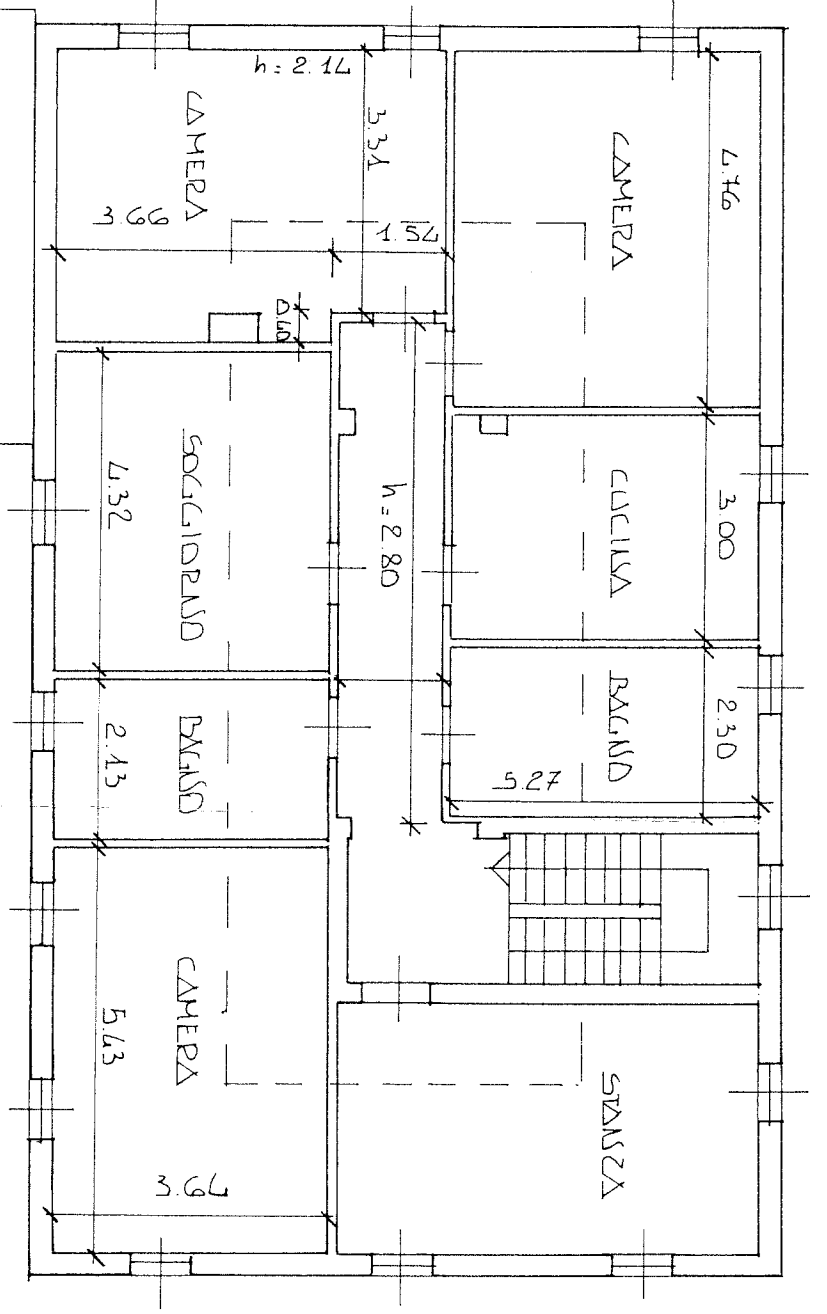


T E T T O

T E T T O

EDIFICIO B - PLANTA DE TETO 1:500

B.1. ABITACIÃO  
B.2. PISCINA

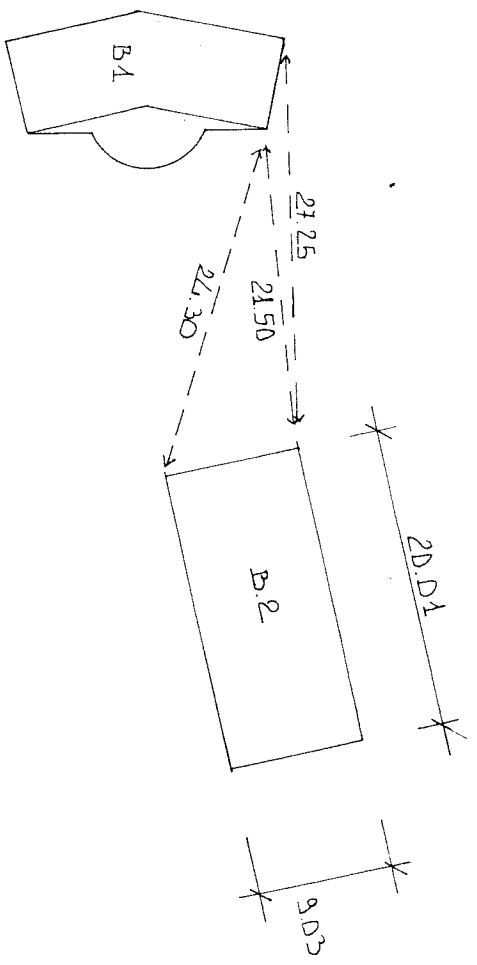

\*



